


ELEVATION VIEW

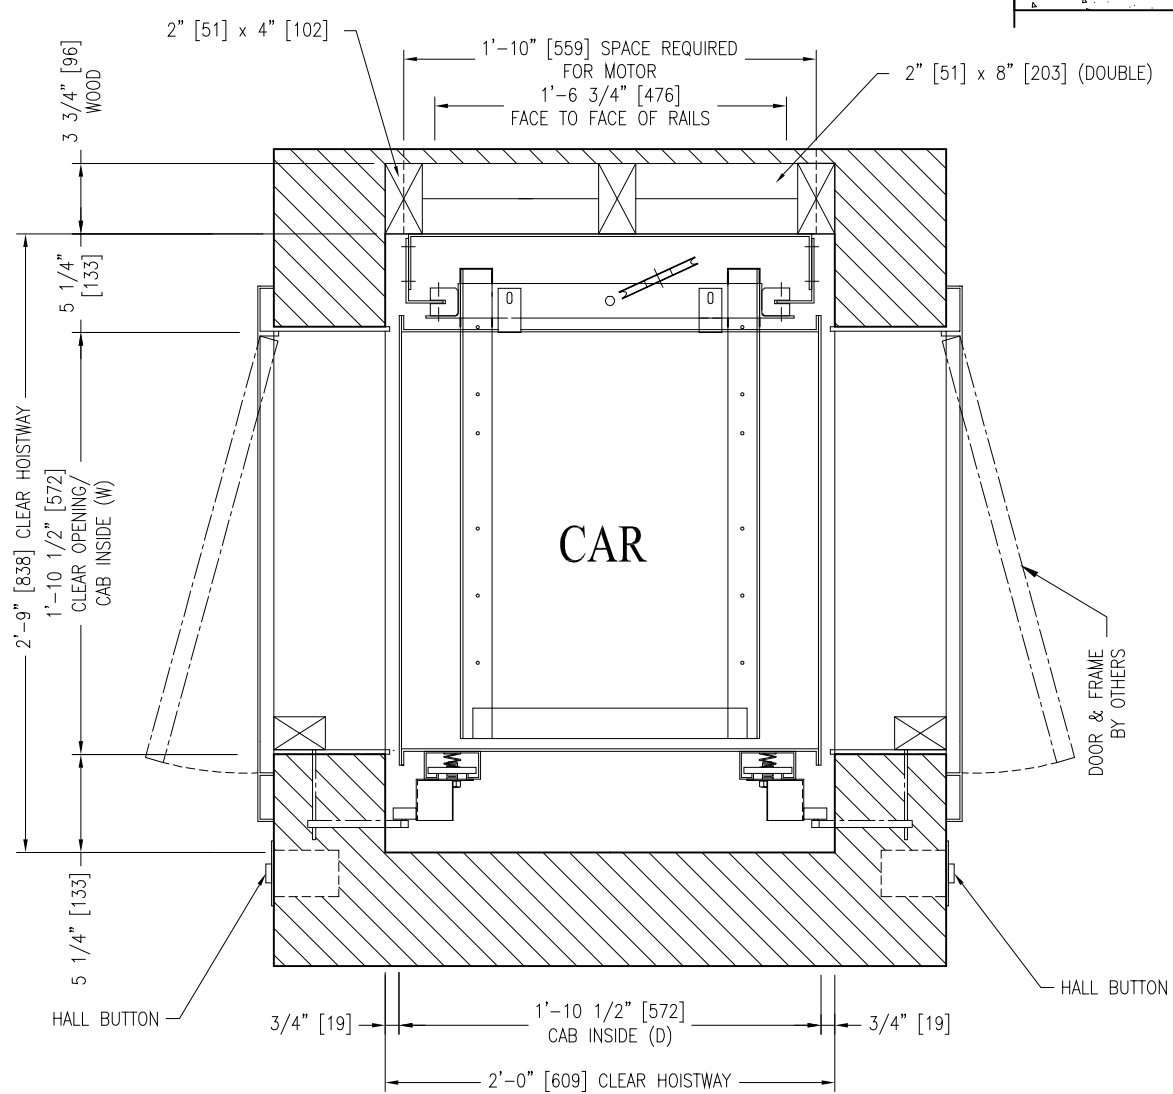

PLAN VIEW

TECHNICAL SPECIFICATIONS --- EZ-WAITER			
TYPE	STD.	NO STD.	
QUANTITY RAIL (4' LENGTH)			X 4' RAILS
QUANTITY RAIL (2' LENGTH)			X 2' RAILS
FLOOR/OPENING			FLOORS
SPEED			35 FPM
OPERATION			CALL CALL & SEND
SURFACE	STD. : 3.5 pi/2 [0.327 m/2]		
	NO STD. : pi/2 [m/2]		
SHAFT SIZE:	STD : 24" [610] WIDTH x 33" [838] DEPTH		
	NO STD. : WIDTH x DEPTH		
CAB SIZE:	STD : 22-1/2" [572] WIDTH x 22-1/2" [572] DEPTH x 30" [762] HEIGHT		
	NO STD. : WIDTH x DEPTH x HEIGHT		
CAPACITY			100 Lbs [45.5 kg]
EMPTY CAR WEIGHT			55 Lbs [25 kg]
CARRIAGE FRAME WEIGHT			22 Lbs [10 kg]
VOLTAGE	STD. : 110/1/60		NO STD. : 220/1/60
POWER			1/2 HP
1	JUN.15'11	GENERAL REVISION	E.C.
0			
REV.:	DATE:	DESCRIPTION:	BY:
DRAWING NAME: EZ-WAITER PLAN & ELEVATION VIEW			
CAR: CAPACITY 100 LBS (45 Kg) FRONT & REAR OPENING			
PROJECT NAME:			
LOCATION:			
DRAWN BY: #		VERIFIED BY:	SCALE: N.T.S.
REF.:		DRAWING #:	SHEET: REV: 1

