


RIGHT HAND (RH)

INTERLOCK PIVOT GAL


CALL BUTTON AT LANDING

** AUTOMATIC DOOR PUSH BUTTON

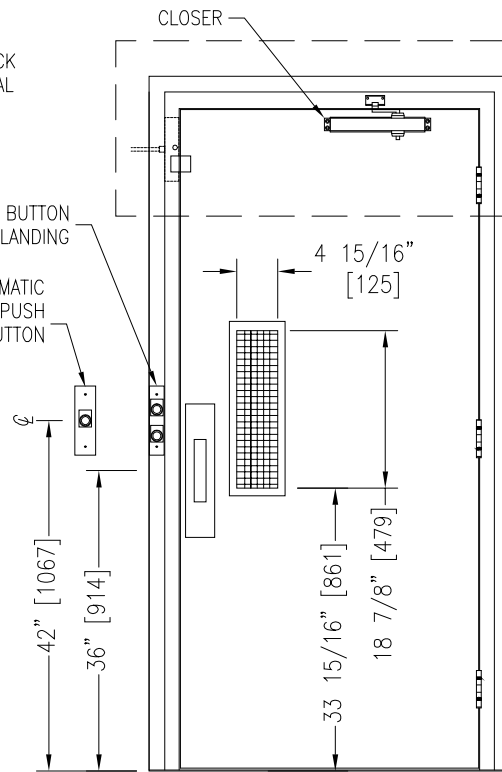

LEFT HAND (LH)

** OPTION: AUTOMATIC OPENING

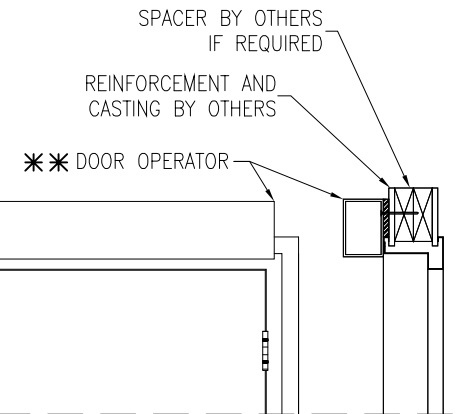

REV.:	DATE:	DESCRIPTION:	BY:
DRAWING NAME: LANDING ENTRANCES			
ELEVATOR(S) NUMBER:			
DETAILS: APPLICABLE CODE BOCKS WALL			
OPTION: AUTOMATIC OPENING			
PROJECT NAME:			
LOCATION:			
LE GROUPE MANUFACTURIER D'ASCENSEURS			
ELEVATOR MANUFACTURING GROUP			
DRAWN BY: K.R.	VERIFIED BY:	DATE:	SCALE: N.T.S.
REF.:	DRAWING #:	SHEET: 1/1	REV: