


DETAIL BUTTON

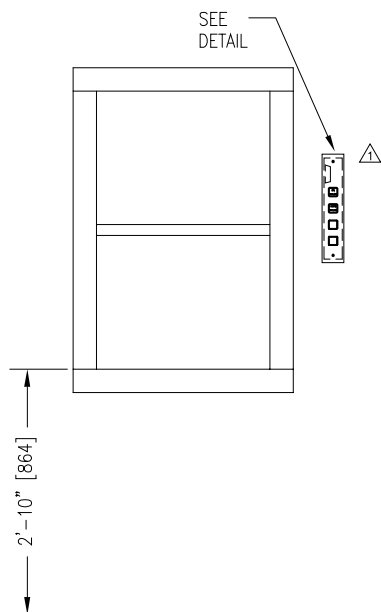

VIEW FACE

MAX. PIT REACTION  
LBS (\_\_\_\_) KG

| HEIGHT CAB                   | OVERHEAD MIN. | COUNTER LOADING |
|------------------------------|---------------|-----------------|
| <input type="checkbox"/> 24" | 105"          | 42"             |
| <input type="checkbox"/> 30" | 103"          | 34"             |
| <input type="checkbox"/> 36" | 109"          | 34"             |
| <input type="checkbox"/> 48" | 122"          | 34"             |

\* NOTE: ENTRANCE WALLS MUST NOT BE CONSTRUCTED UNTIL ENTRANCE FRAMES ARE SET.

|                                                               |              |                                                           |               |
|---------------------------------------------------------------|--------------|-----------------------------------------------------------|---------------|
| 1                                                             | JUN.15'11    | GENERAL REVISION                                          | E.C.          |
| 0                                                             | AVR.06'05    |                                                           |               |
| REV.:                                                         | DATE:        | DESCRIPTION:                                              | BY:           |
| DRAWING NAME: PLAN ARRANGEMENT GENERAL DUMBWAITER             |              |                                                           |               |
| CAR:                                                          |              |                                                           |               |
| DETAIL: ELEVATION VIEW "SIDE TO SIDE" TYPE CAPACITY _____ LBS |              |                                                           |               |
| FRONT OR FRONT & REAR                                         |              |                                                           |               |
| PROJECT NAME:                                                 |              |                                                           |               |
| LOCATION:                                                     |              |                                                           |               |
|                                                               |              | <b>GLOBAL TARDIF</b><br>ELEVATOR MANUFACTURING GROUP INC. |               |
| DRAWN BY:                                                     | VERIFIED BY: | DATE:                                                     | SCALE: N.T.S. |
| REF.:                                                         | DRAWING #:   | SHEET: 2/2                                                | REV: 1        |