


MODEL GT SMARTLIFT EN-S, EN-P, EN-G
WITH STANDARD GT ENCLOSURE

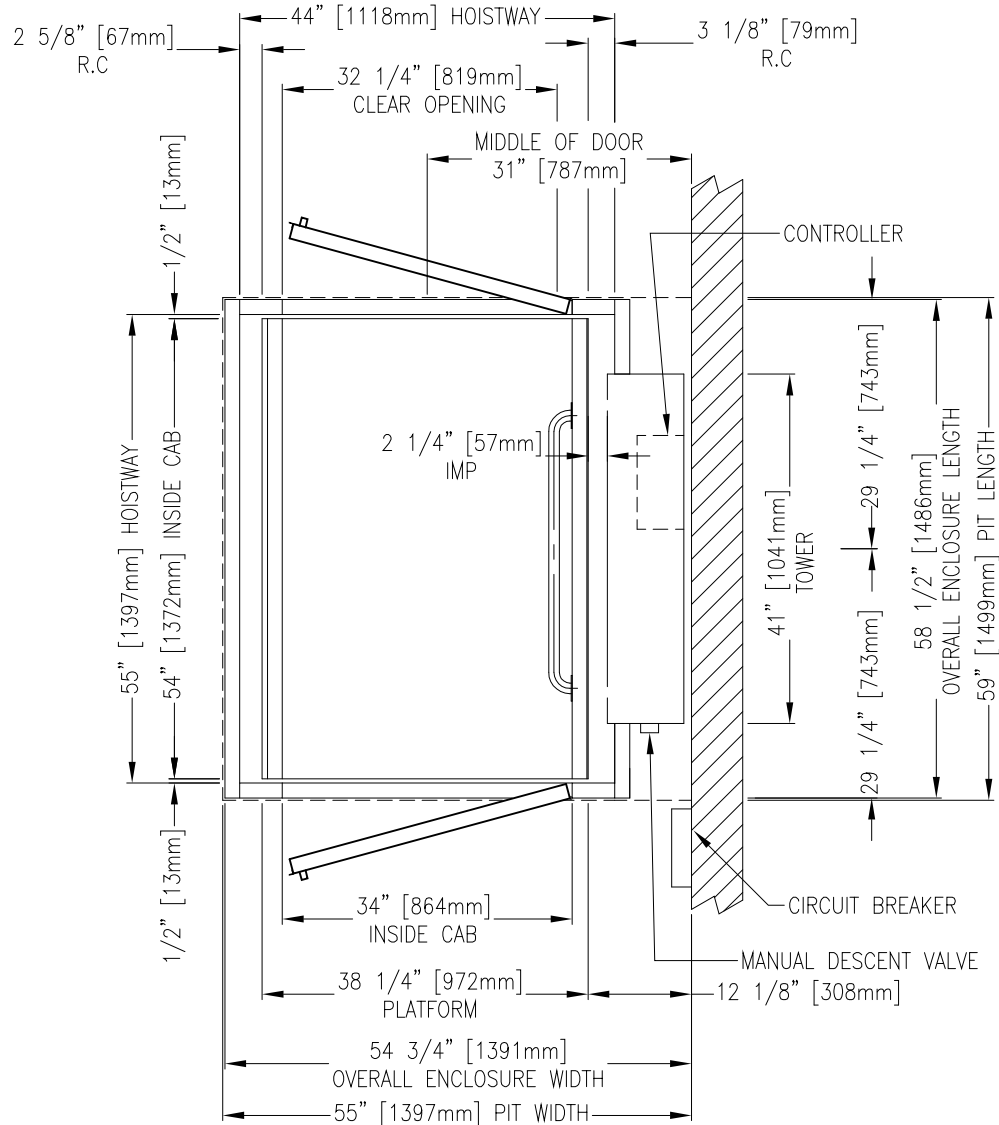

HOISTWAY LAYOUT

STANDARD PIT DEPTH: 3" (75mm)
MIN. REQUIRED OVERHEAD: 78 3/4" (2000mm)

0	NOV.07'05		
REV:	DATE:	DESCRIPTION:	BY:
DRAWING NAME:		ELEVATOR LAYOUT	
ELEVATOR(S) NUMBER:			
DETAILS:			
GT SMARTLIFT FRONT-REAR (102) WITH STANDARD GT ENCLOSURE			
PROJECT NAME:			
LOCATION:			
		LE GROUPE MANUFACTURIER D'ASCENSEURS GLOBAL TARDIF ELEVATOR MANUFACTURING GROUP	
DRAWN BY:	VERIFIED BY:	DATE:	SCALE: N.T.S.
REF.:	DRAWING #:	SHEET:	REV: 0