


MODEL GT SMARTLIFT EN-S, EN-P, EN-G
WITH STANDARD GT ENCLOSURE

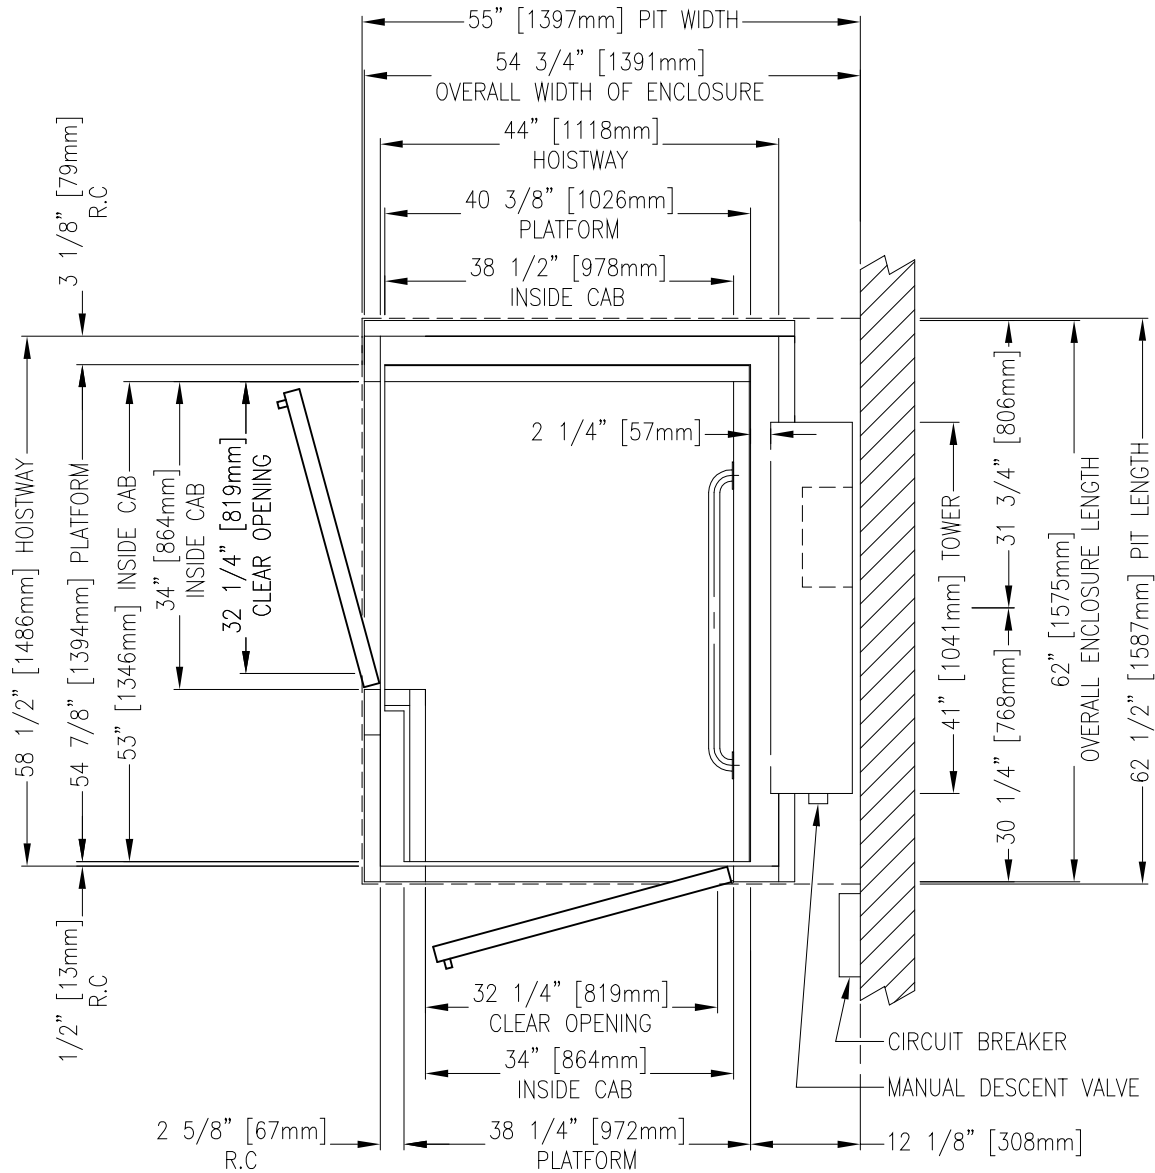

HOISTWAY LAYOUT

STANDARD PIT DEPTH: 3" (75mm)
 MIN. REQUIRED OVERHEAD: 78 3/4" (2000mm)

| | | | |
|---|--------------|--|---------------|
| 0 | AVR.05'05 | | |
| REV.: | DATE: | DESCRIPTION: | BY: |
| DRAWING NAME: | | | |
| ELEVATOR(S) NUMBER: | | | |
| DETAILS: GT SMARTLIFT FRONT-SIDE (103) WITH STANDARD GT ENCLOSURE | | | |
| PROJECT NAME: | | | |
| LOCATION: | | | |
| | | LE GROUPE MANUFACTURIER D'ASCENSEURS GLOBAL TARDIF ELEVATOR MANUFACTURING GROUP | |
| DRAWN BY: | VERIFIED BY: | DATE: | SCALE: N.T.S. |
| REF.: | DRAWING #: | SHEET: | REV: 0 |